

WAADA

DUBAI SOUTH

RAIHA




BT
PROPERTIES

RAIHA



GROUND FLOOR

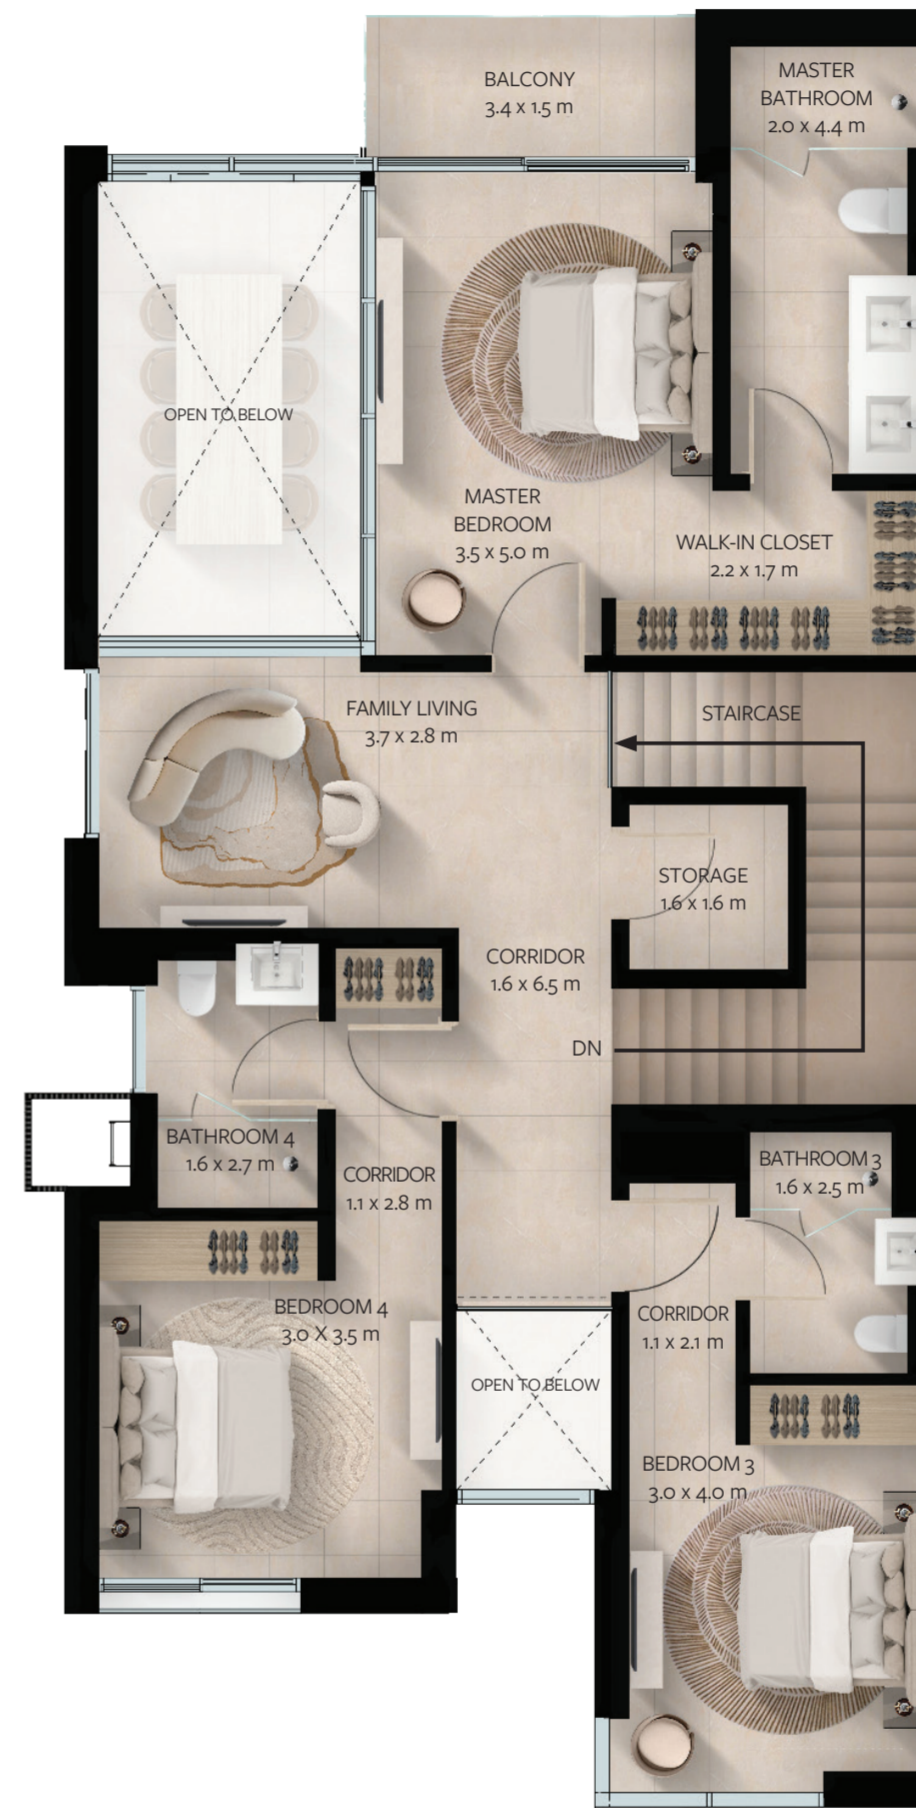

1ST FLOOR

FLOOR PLANS

4 BEDROOM VILLA (SEMI-DETACHED)

GROUND FLOOR	Area (m ²)	Area (ft ²)
Ground Floor	134.72	1,450.11
Terrace	9.25	99.57
Garage	41.56	447.35
Total	185.53	1,997.03

1ST FLOOR	Area (m ²)	Area (ft ²)
1st Floor	126.49	1,361.53
Balcony	5.27	56.73
Total	131.76	1,418.25

TOTAL BUA	317.29	3,415.28
Uncovered Parking	20.72	223.03
TOTAL AREA	338.01	3,638.31

DISCLAIMER

All dimensions are measured from finish to finish excluding construction tolerances;

All materials, dimensions, and drawings are approximate only;

Information is subject to change without notice, at developers' absolute discretion;

Actual area may vary from the stated area;

Drawings not to scale;

All images used are for illustrative purposes only and do not represent the actual size, features, specifications, fittings, and furnishings;

The developer reserves right to make revisions/alterations, at its absolute discretion, without any liability whatsoever.



DISCLAIMER: The information in this document is confidential and is for the exclusive use of the recipient. This document may only be reproduced, distributed, delivered, or furnished to a person with the prior written approval of BT Properties. No representation or warranty (expressed or implied) is made or can be given regarding the accuracy or completeness of the information herein, nor that any future offer of units or apartments in the project will conform to the terms described herein. Nothing in this document should be considered financial, legal, tax, or regulatory advice. All plans, layouts, pictures, renderings, information, and details included in this document are indicative only. They may change at any time up to the final 'as built' status by final designs of the project and regulatory approvals and planning permissions.



A Neighbourhood by  **BT**
PROPERTIES